


Your home *plan* experts!


ADVANCED HOME DESIGNS INC.



FRONT ELEVATION

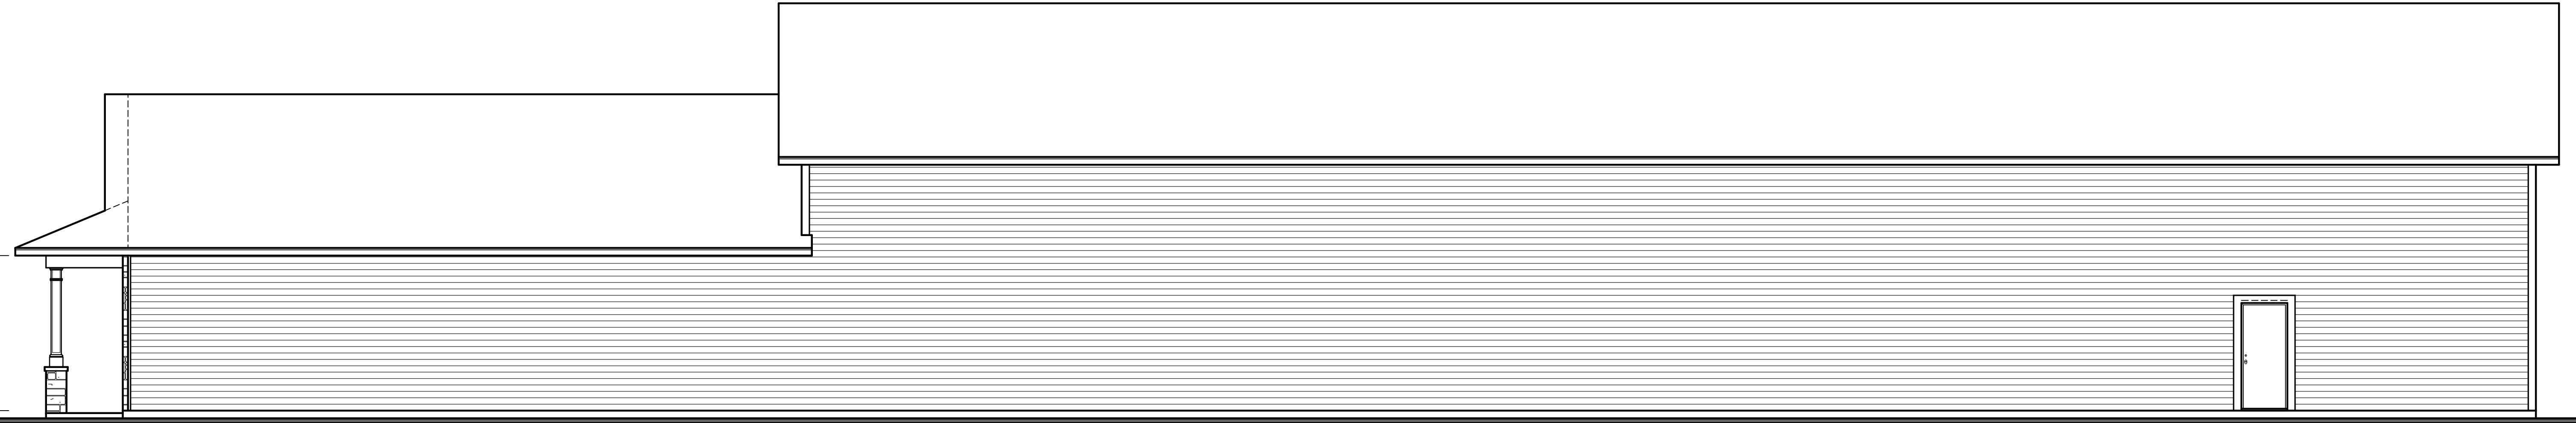

RIGHT ELEVATION

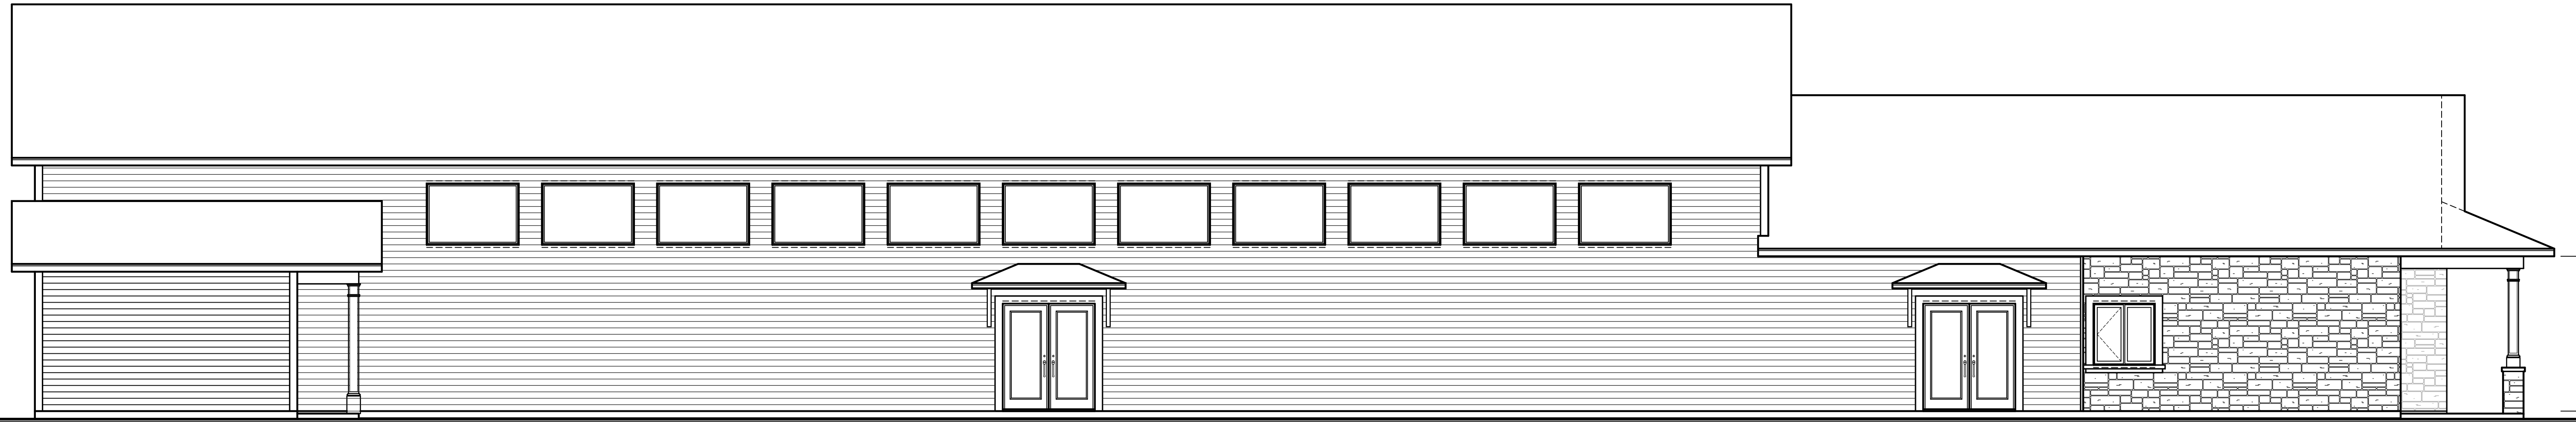

LEFT ELEVATION

ADVANCED HOME DESIGNS INC.
10145 E. 18th Ave., Suite 100
Denver, CO 80231
Tel: 303.440.1234

THIS SET OF PLANS IS THE PROPERTY OF ADVANCED HOME DESIGNS INC. AND IS TO BE USED ONLY FOR THE PROJECT AND SITE SPECIFICALLY IDENTIFIED HEREON. ANY REUSE, REPRODUCTION, OR MODIFICATION OF THESE PLANS WITHOUT THE WRITTEN PERMISSION OF ADVANCED HOME DESIGNS INC. IS STRICTLY PROHIBITED. THE USER OF THESE PLANS AGREES TO HOLD ADVANCED HOME DESIGNS INC. HARMLESS FROM ANY AND ALL CLAIMS, DAMAGES, LOSSES, AND EXPENSES, INCLUDING ATTORNEY'S FEES, ARISING OUT OF OR RESULTING FROM THE USE OF THESE PLANS. THE USER OF THESE PLANS AGREES TO INDEMNIFY AND HOLD ADVANCED HOME DESIGNS INC. HARMLESS FROM ANY AND ALL CLAIMS, DAMAGES, LOSSES, AND EXPENSES, INCLUDING ATTORNEY'S FEES, ARISING OUT OF OR RESULTING FROM THE USE OF THESE PLANS.

PROJECT: ST-CLEMENT PARISH
CLIENT: NEW CONSTRUCTION
DESIGNER: ELEVATIONS

DESIGNER: MARTIN ZIHLMANN
SCALE: 3/16" = 1'-0"
DATE: APR-04-2017

SHEET NO. 1 / 10

Martin Zihlmann
ADVANCED DESIGNS: BCIN 39833
MARTIN ZIHLMANN: BCIN 22978