

P1
HAND-CAP PARKING

P2

P3

P4

P5

P6

P7

P8

P9

P10


P11

P12

EXISTING CHURCH

PROPOSED CHURCH HALL
 6993 SQFT. GROUND FLOOR
 6993 SQFT. BASEMENT
 248 SQFT. COVID PORCH

SHED

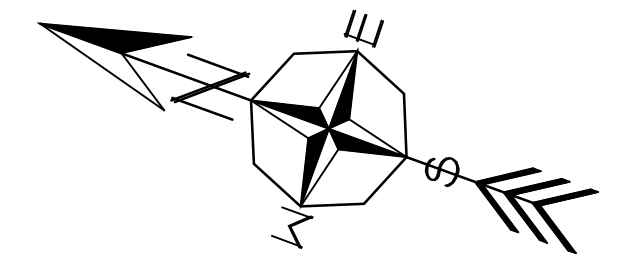

±12'-0"

44'-0"

5'-0"

157'-0"

ADVANCED HOME DESIGNS INC.
 10000 W. 110th St., Suite 100
 Overland Park, KS 66204
 913-666-9443 | 913-666-9333

ST-CLEMENT PARISH
 6-12-17
NEW CONSTRUCTION
 PROJECT: **SITE LAYOUT**

DESIGNED BY: **MARTIN ZIHLMANN**
 SCALE: **1/8" = 1'-0"**
 DATE: **APR-04-2017**
 SHEET NO. _____